

grünfläche 448.0m²

9.56

3.50

11.00


6.15

6.76⁵

3.50

11.00

3.00

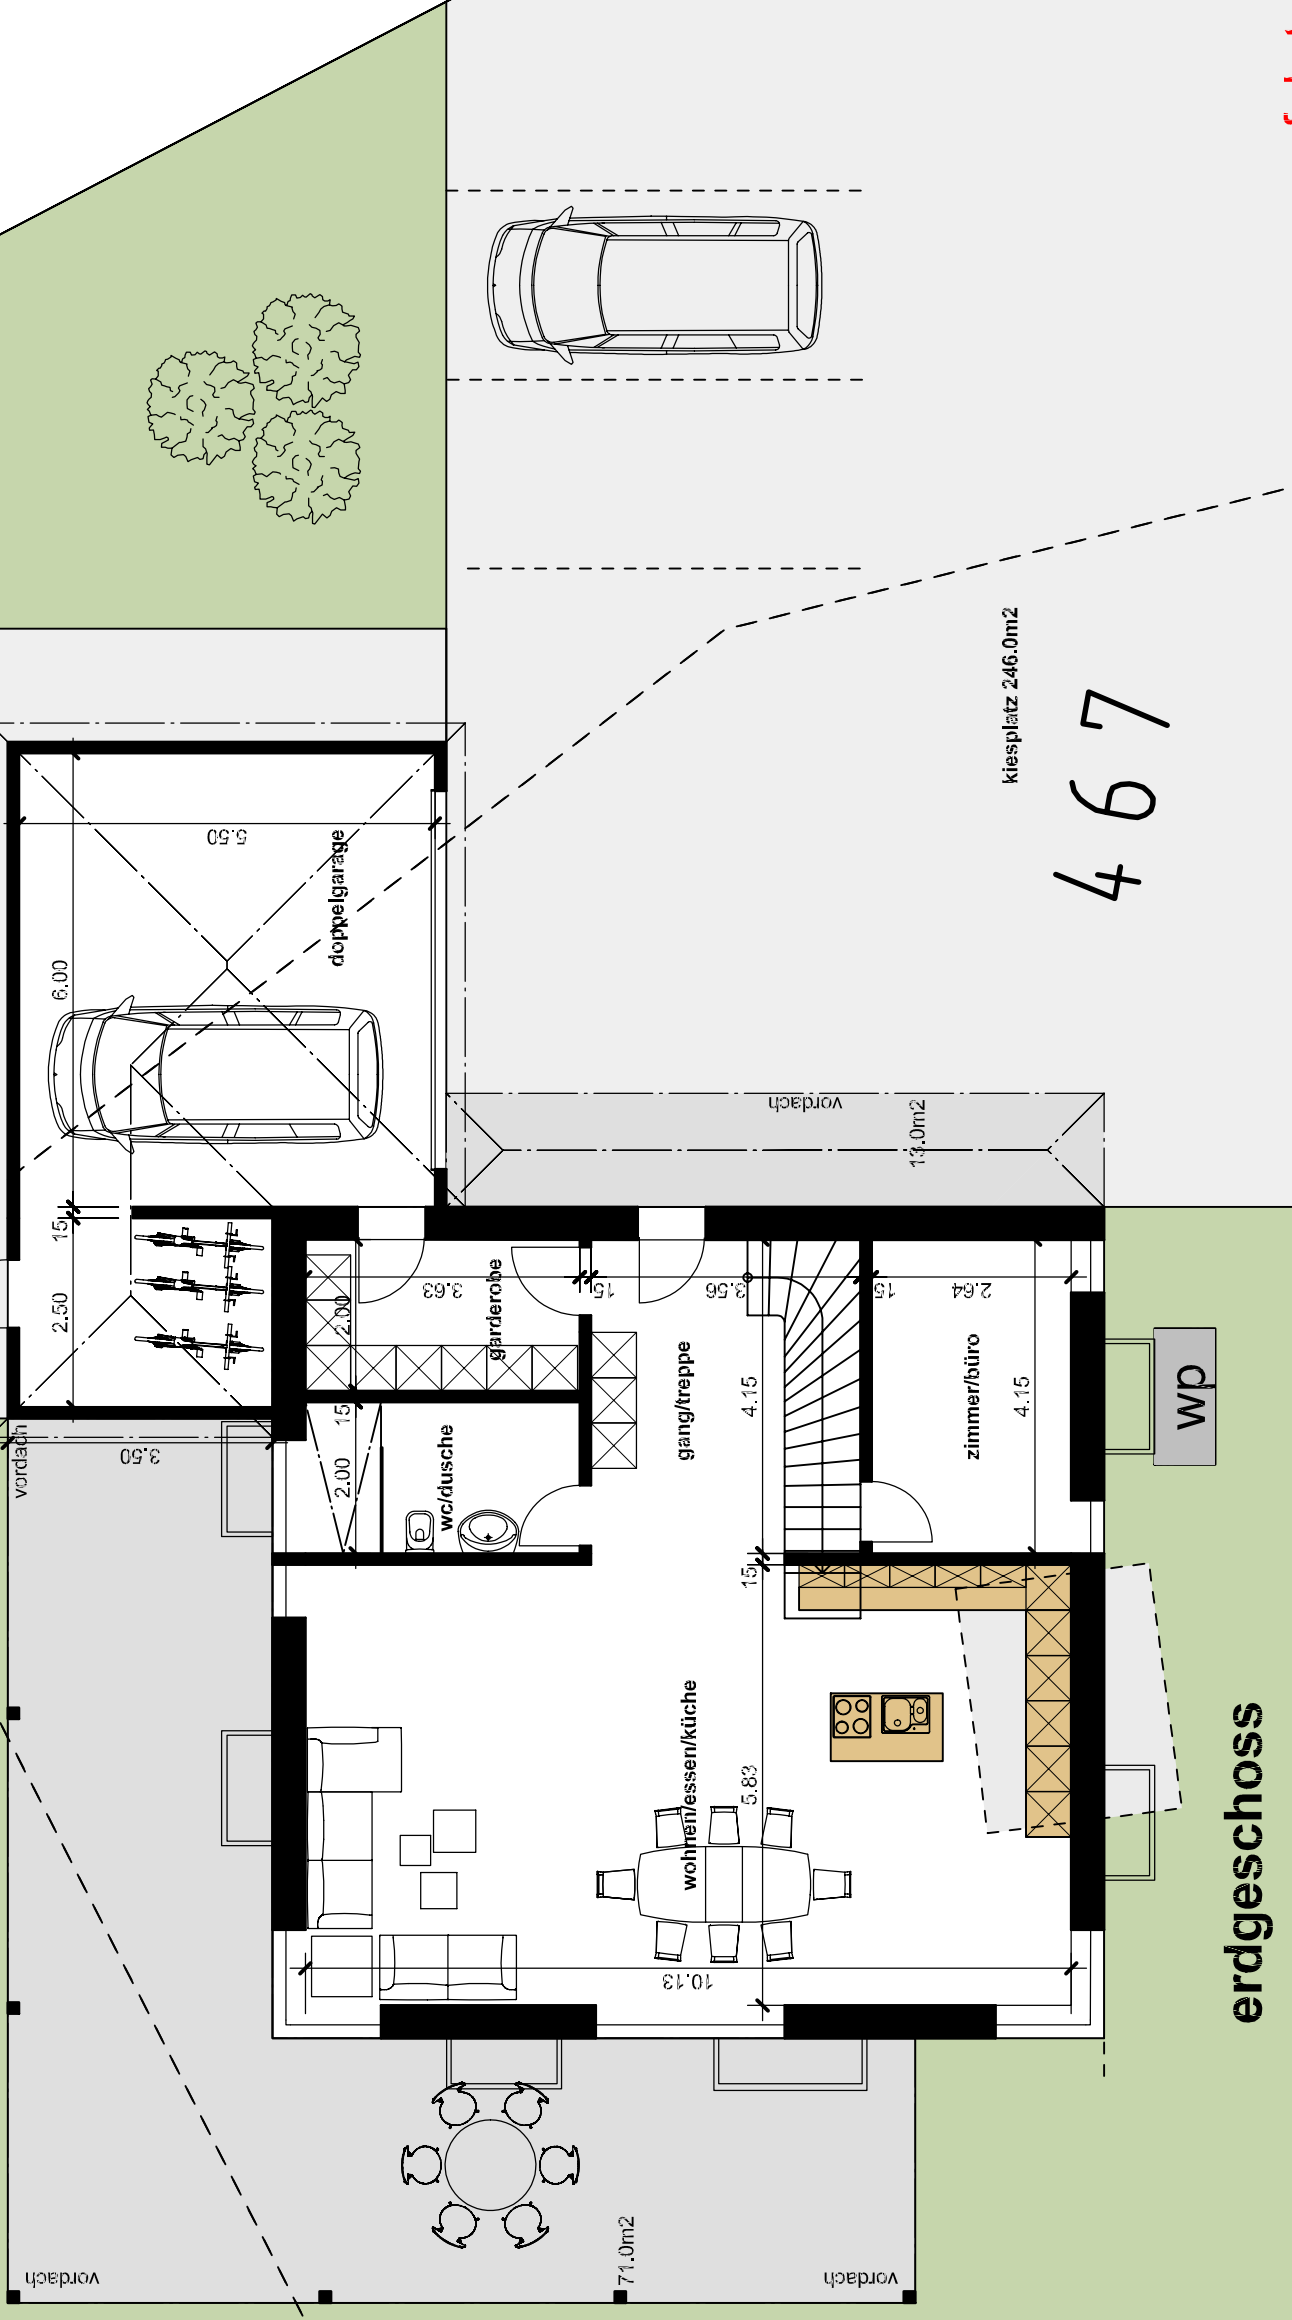

4 6 7

zufahrt neu
30x3=90.0m²

grenzbaurecht neu

erdgeschoss